

ADDENDUM #1
MLEA
Scenario Building

Owner:
Montana State University
Facilities Management
Owner Rep: Donny Beebe
Project Manager, PDC

Architect:
Architects Alaska, Incorporated
347 S Ferguson Ave, Suite 3
Bozeman, Montana 59718
Project Architect: Thomas Brown

NOTICE TO BIDDERS

This Addendum is issued pursuant to the Instructions to Bidders. This Addendum serves to clarify, revise, and supersede information in the Contract Documents and previously issued Addenda. Portions of the Addendum affecting the Contract Documents will be incorporated into the Contract by enumeration of the Addendum in the Owner/Contractor Agreement.

The Bidder shall acknowledge receipt of this Addendum on the Bid Form.

The Date for receipt of bids is unchanged.

BIDDER QUESTIONS

Question 1 Would the existing slab need saw cutting along inside edge of posts to provide a flat continuous finish at the addition?

Answer 1 Yes, this will be required for removing posts along that elevation and cutting out the slope at the overhead door. Please see the updated demo sheet note for saw cut, D1.01 – Revision 1 bubble.

Question 2 Can the removed existing siding be reused?


Answer 2 Yes, please see the updated demo sheet note for salvage and reuse of existing siding, roofing, and trims that are not damaged, D1.01 – Revision 1 bubble.

ATTACHMENTS

DRAWINGS: Revised- D1.01 sheet

END OF ADDENDUM

Autodesk Docs/25031.01 MSU POST FARM SEED STORAGE EXPANSION/MSU POST FARM SEED STORAGE EXPANSION.rvt
Plot Date Time: 10/27/2025 2:25:24 PM

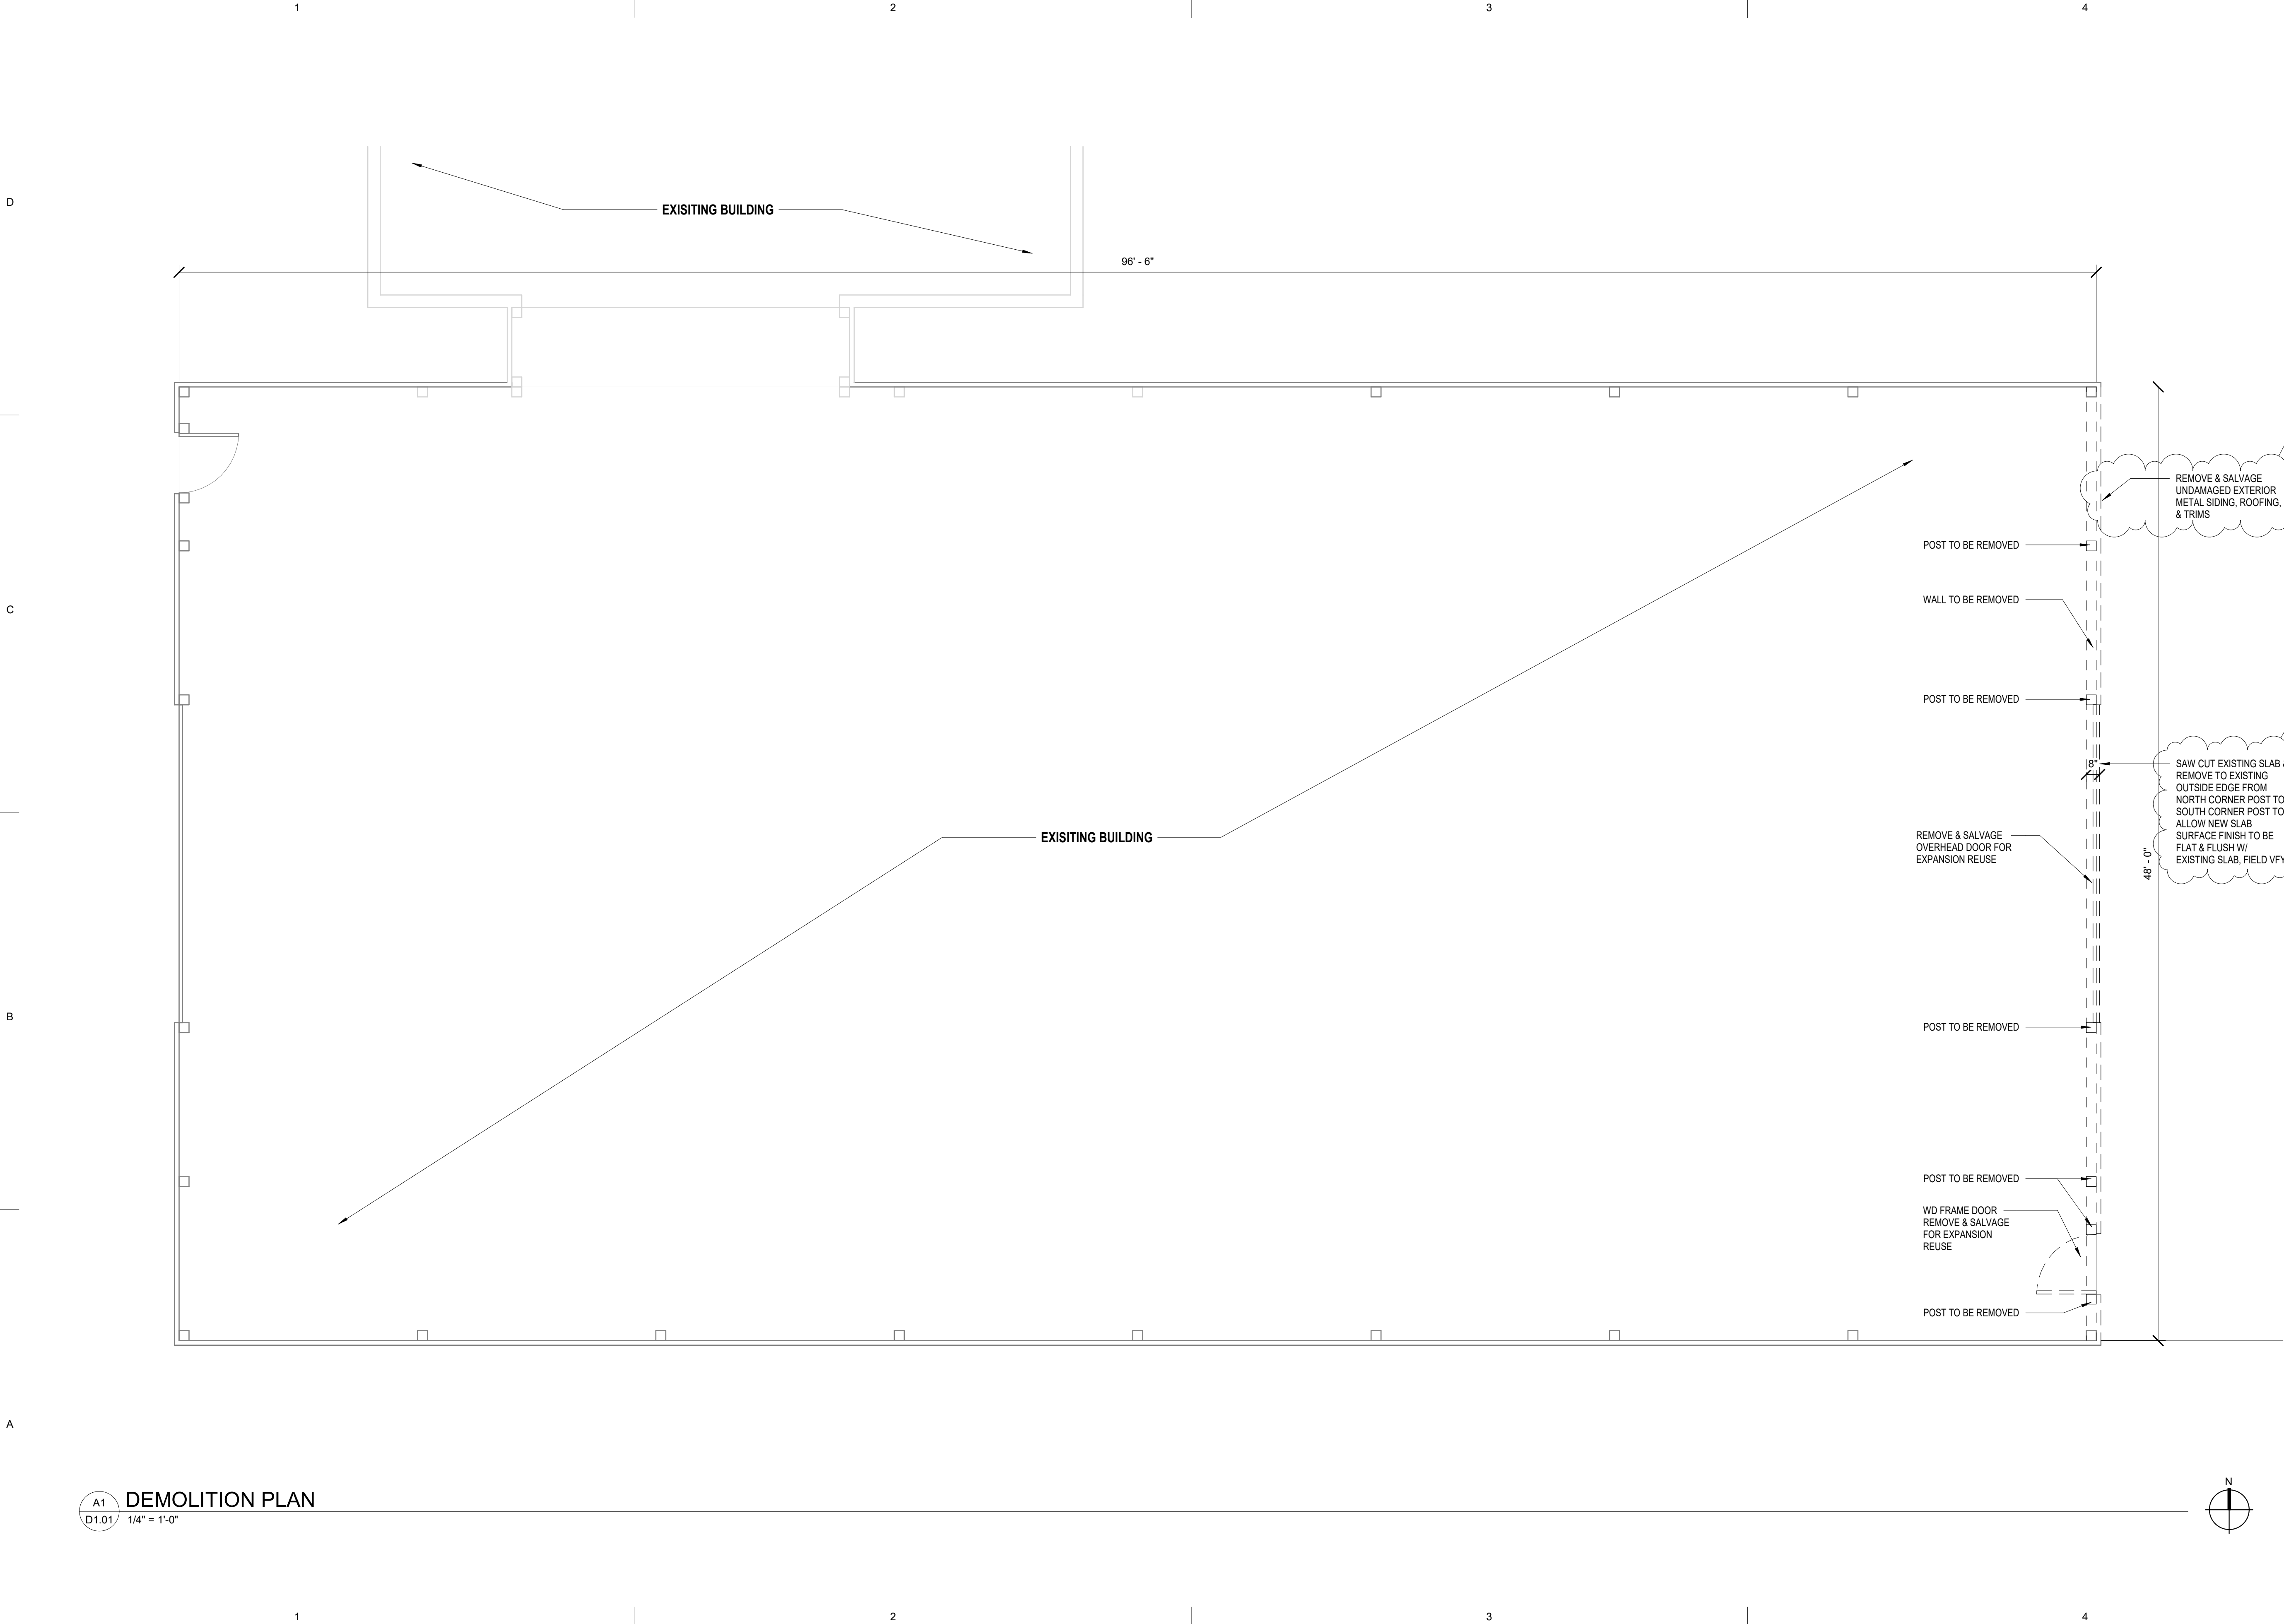

A1
D1.01
DEMOLITION PLAN
1/4" = 1'-0"



ARCHITECTS
ALASKA

347 S. Ferguson Avenue, Suite 3
Bozeman MT, 59718
406.404.1588

900 W. 5th Avenue, Suite 403
Anchorage AK, 99501
907.272.3567

www.architectsalaska.com



25031.01 9/29/25

MONTANA STATE UNIVERSITY

POST FARM SEED STORAGE
EXPANSION

8431 HUFFINE LANE, BOZEMAN, MT 59718

Revisions		
No.	Description	Date
1	DEMO NOTES	10-27-25

Drawn by Author	Date 9/29/2025
Checked Checker	Job No. MSU# 25-1282 AAH# 25031.01

Sheet Contents DEMOLITION PLAN

Sheet No.

D1.01